


Finished Wall

Allow Minimum of 4 1/2in(11.43cm) From Wall For Faucet Placement Clearance Before Cutting

2"
[50.8]

Suggested

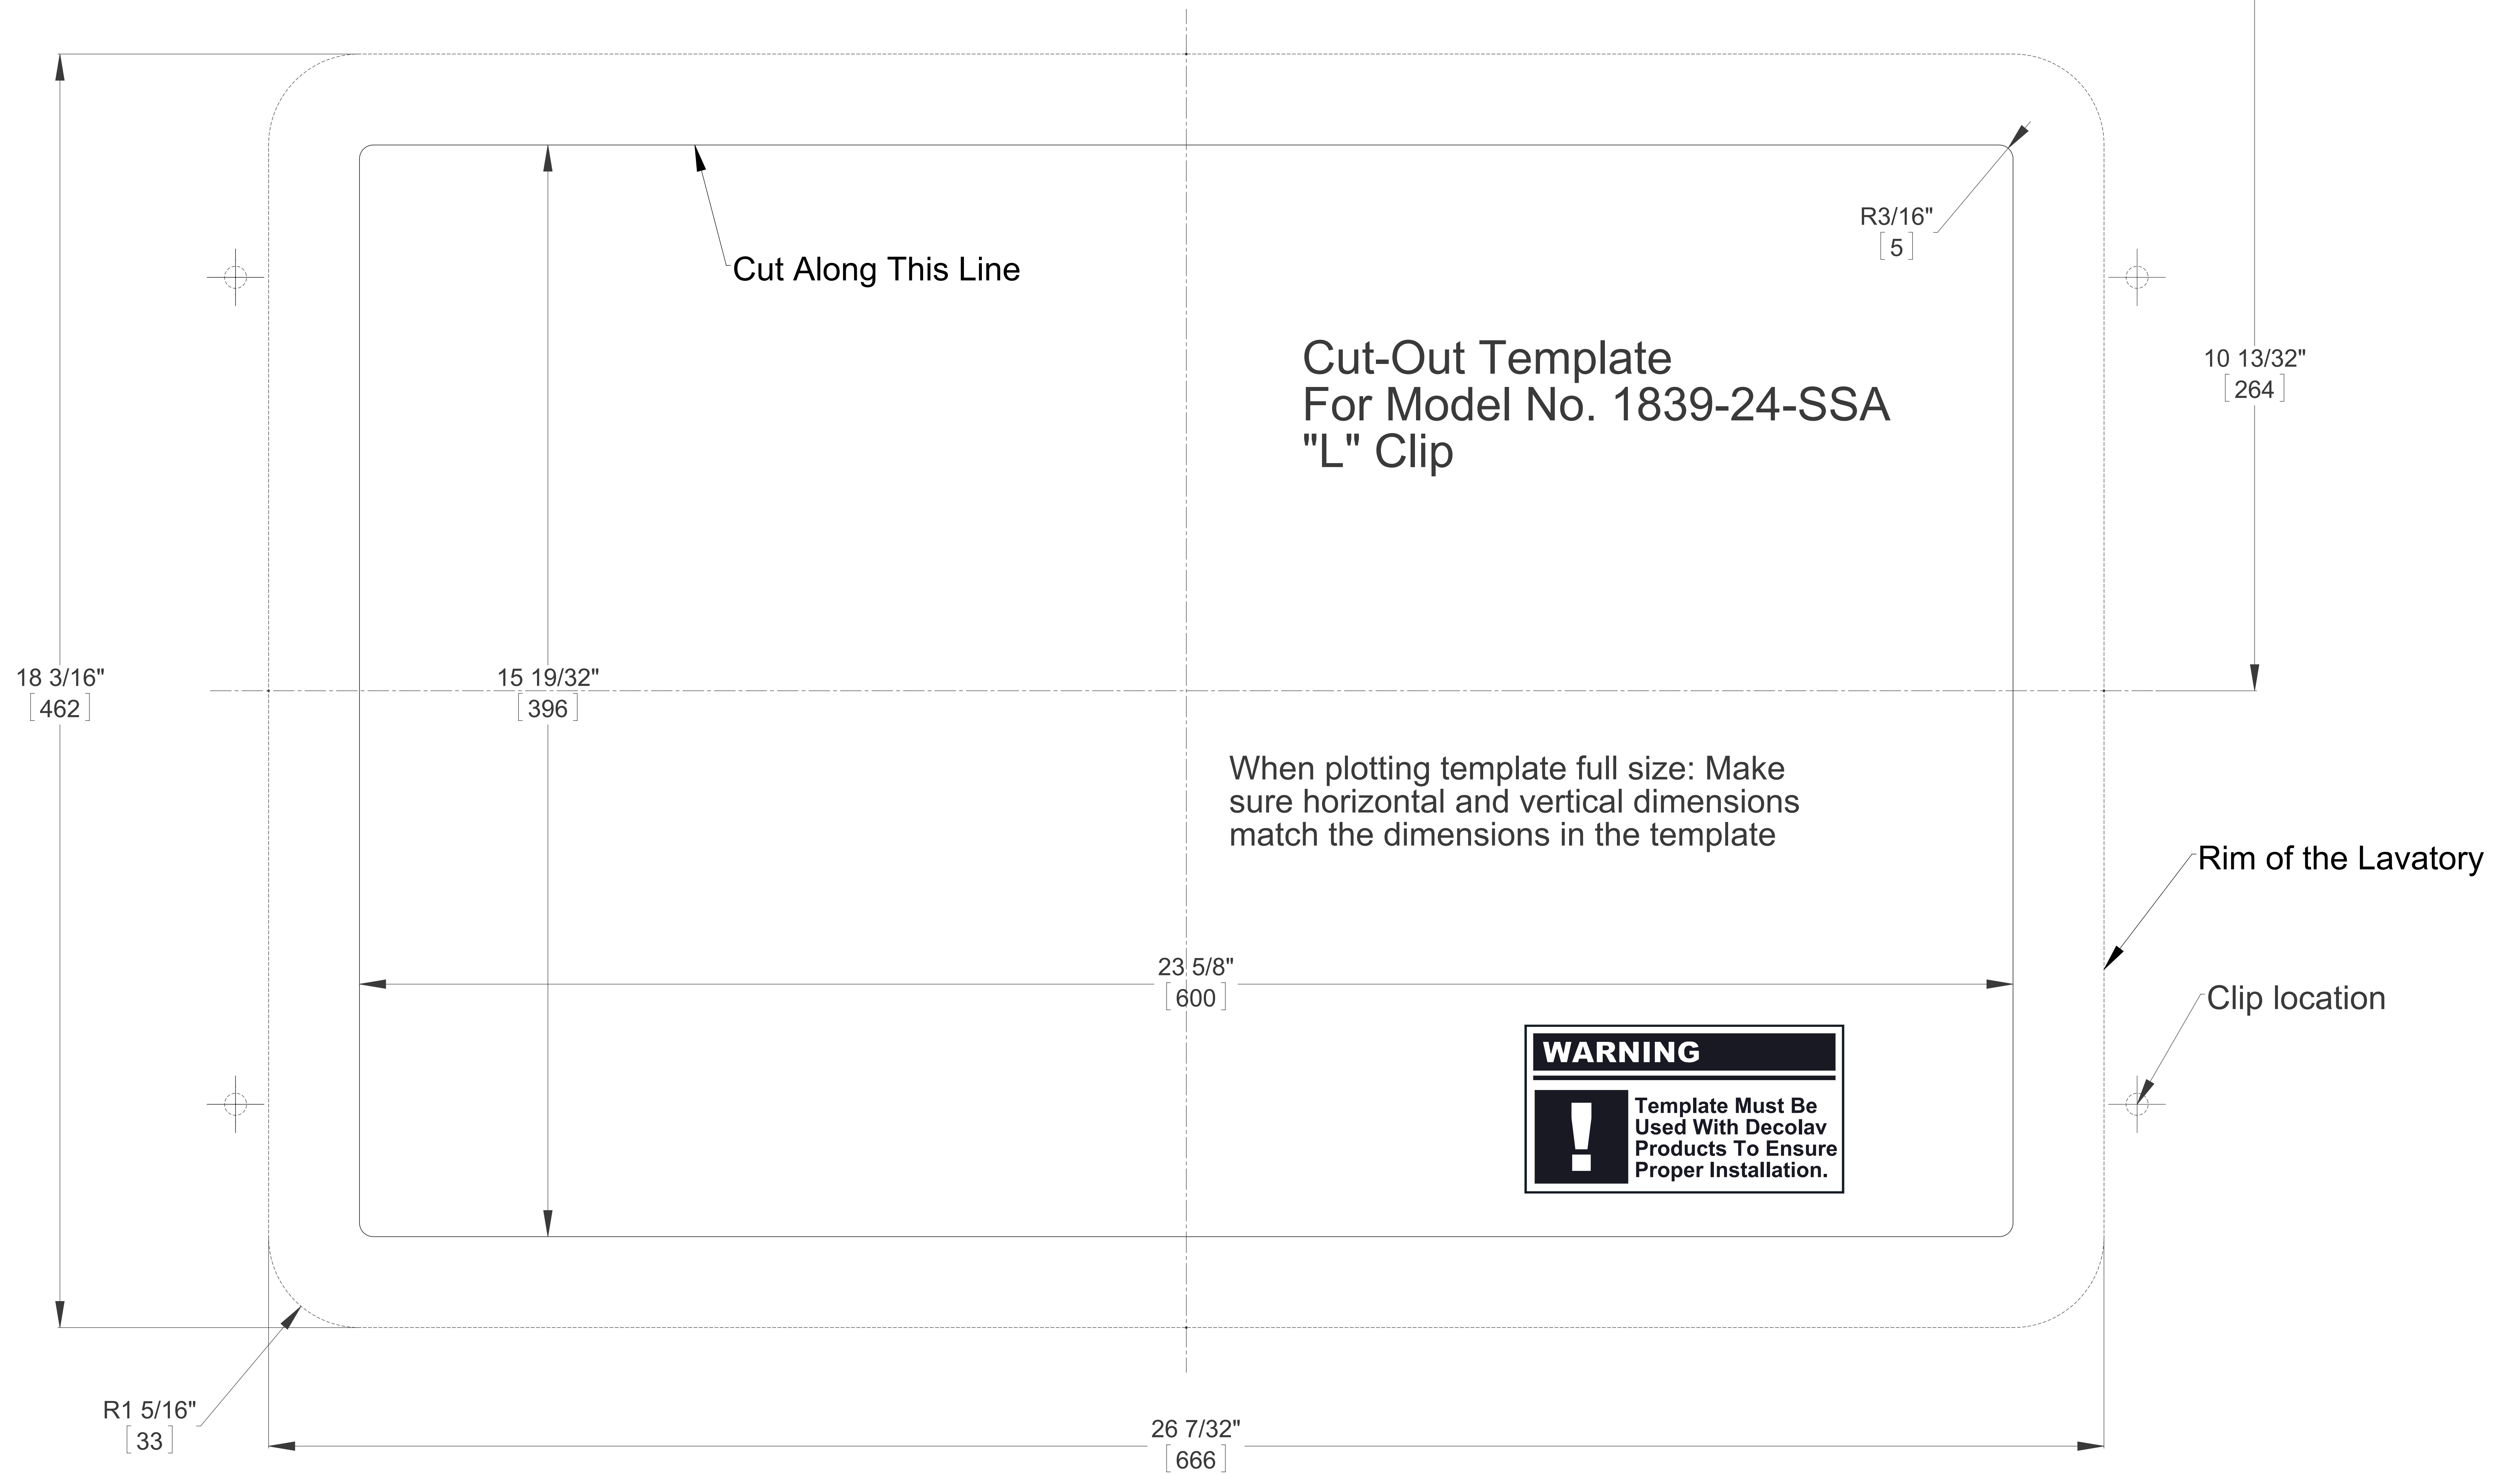

© 2017, DECOLAV, INC.® ALL RIGHTS RESERVED.